


FIRST FLOOR PLAN

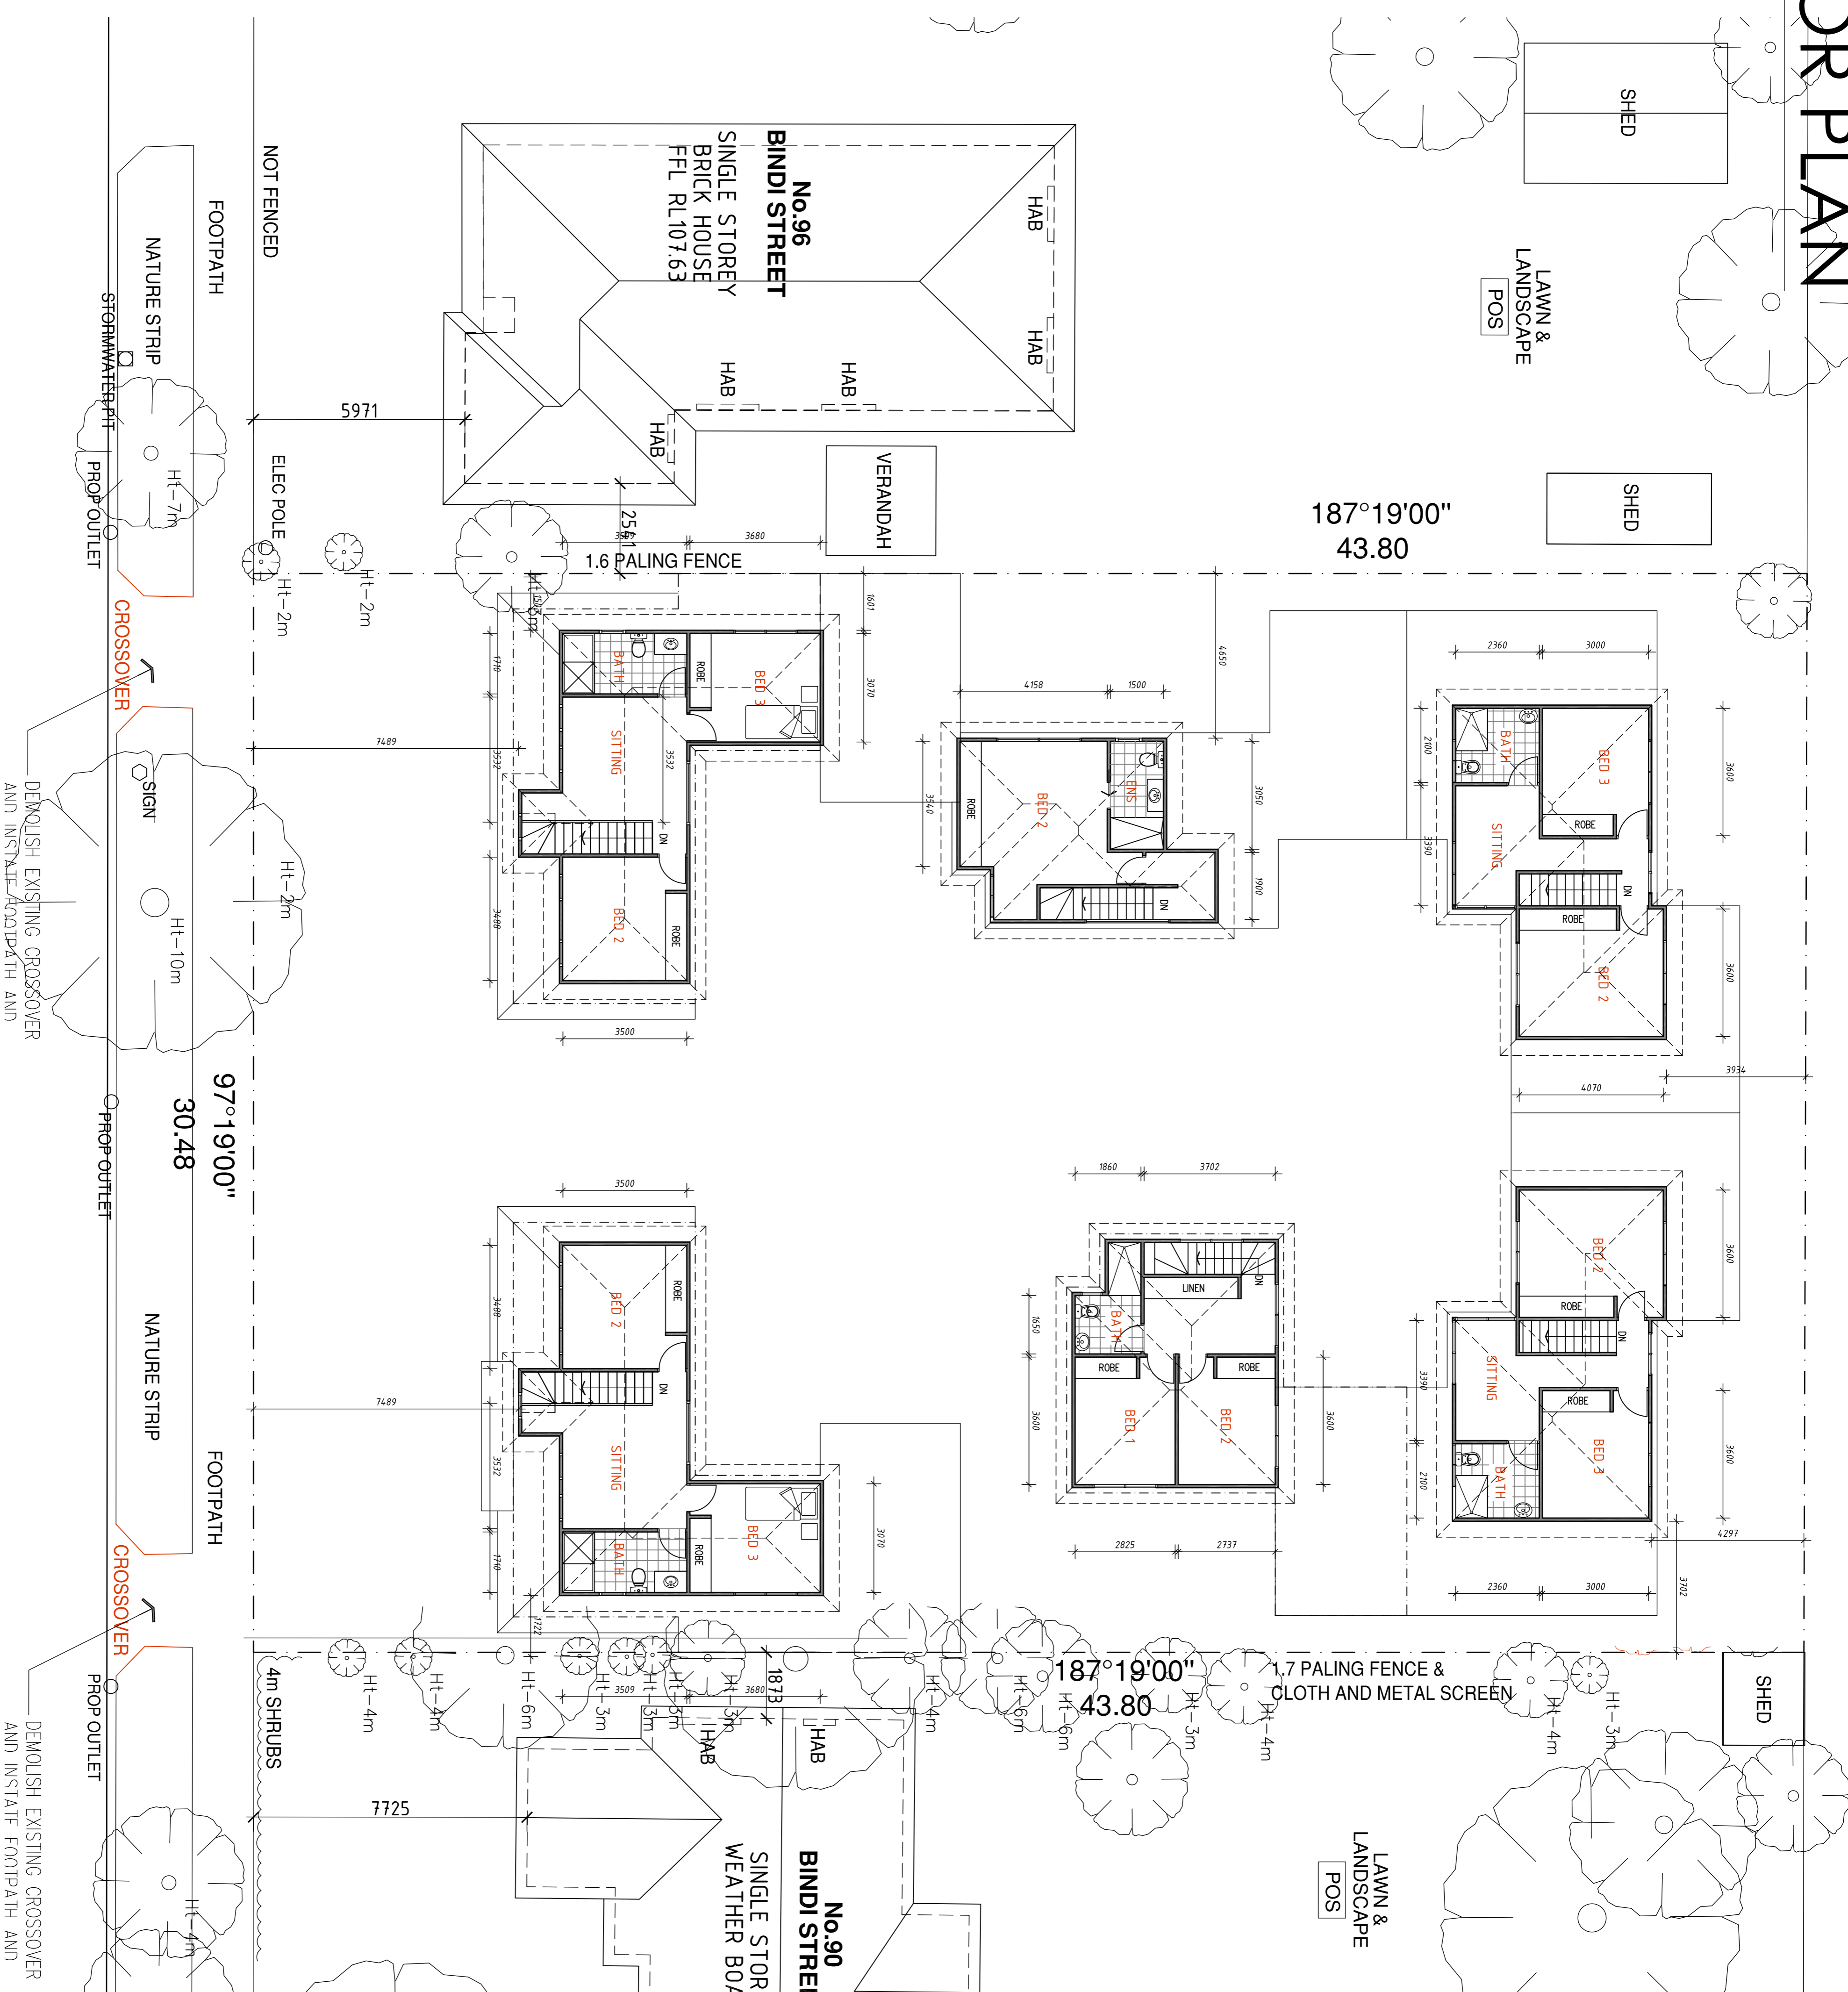


Town Planning General Notes:
 This drawing has been released for Town Planning purposes only. This drawing is not to be used for construction. Unless stamped by council this drawing is in preliminary format and isn't appropriate for building purposes. This drawing is to be read in conjunction with Clause 55 report and any other associated documents submitted for town planning approval. This drawing is not to be altered without written consent from our office.

Rev:	Date:	Issue:

PRELIMINARY TOWN PLANNING

Drawing Title:
FIRST FLOOR PLAN
 Date: 17th MAR 2019
 Council: Moreland
 Scale: 1:100 @ A1
 Job No: 145

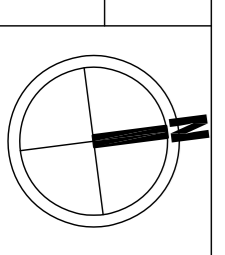

metro building designers
 Glenn Nielsen
 m: 0411 840 192
 e: mail@metrobd.com.au
 w: www.metrobd.com.au

Project Address:
 Glenroy 3046

Drawing:
 TP02