


DO NOT SCALE DRAWINGS. FIGURED DIMENSIONS TAKE PRECEDENCE

BUILDER SHALL CHECK AND VERIFY ALL DIMENSIONS ON SITE AND REPORT ANY DISCREPANCIES TO THE BUILDING DESIGNER PRIOR TO THE COMMENCEMENT OF WORK

CONTRACTOR MUST VERIFY ALL DIMENSIONS ON SITE BEFORE COMMENCING ANY WORK OR PREPARING SHOP DRAWINGS WHICH MUST BE APPROVED BY THE BUILDING DESIGNER BEFORE MANUFACTURE. ANY EXTRA ENTAILED IN WORK SHOWN ON THIS DRAWING MUST BE CLAIMED AND APPROVED BEFORE PROCEEDING.

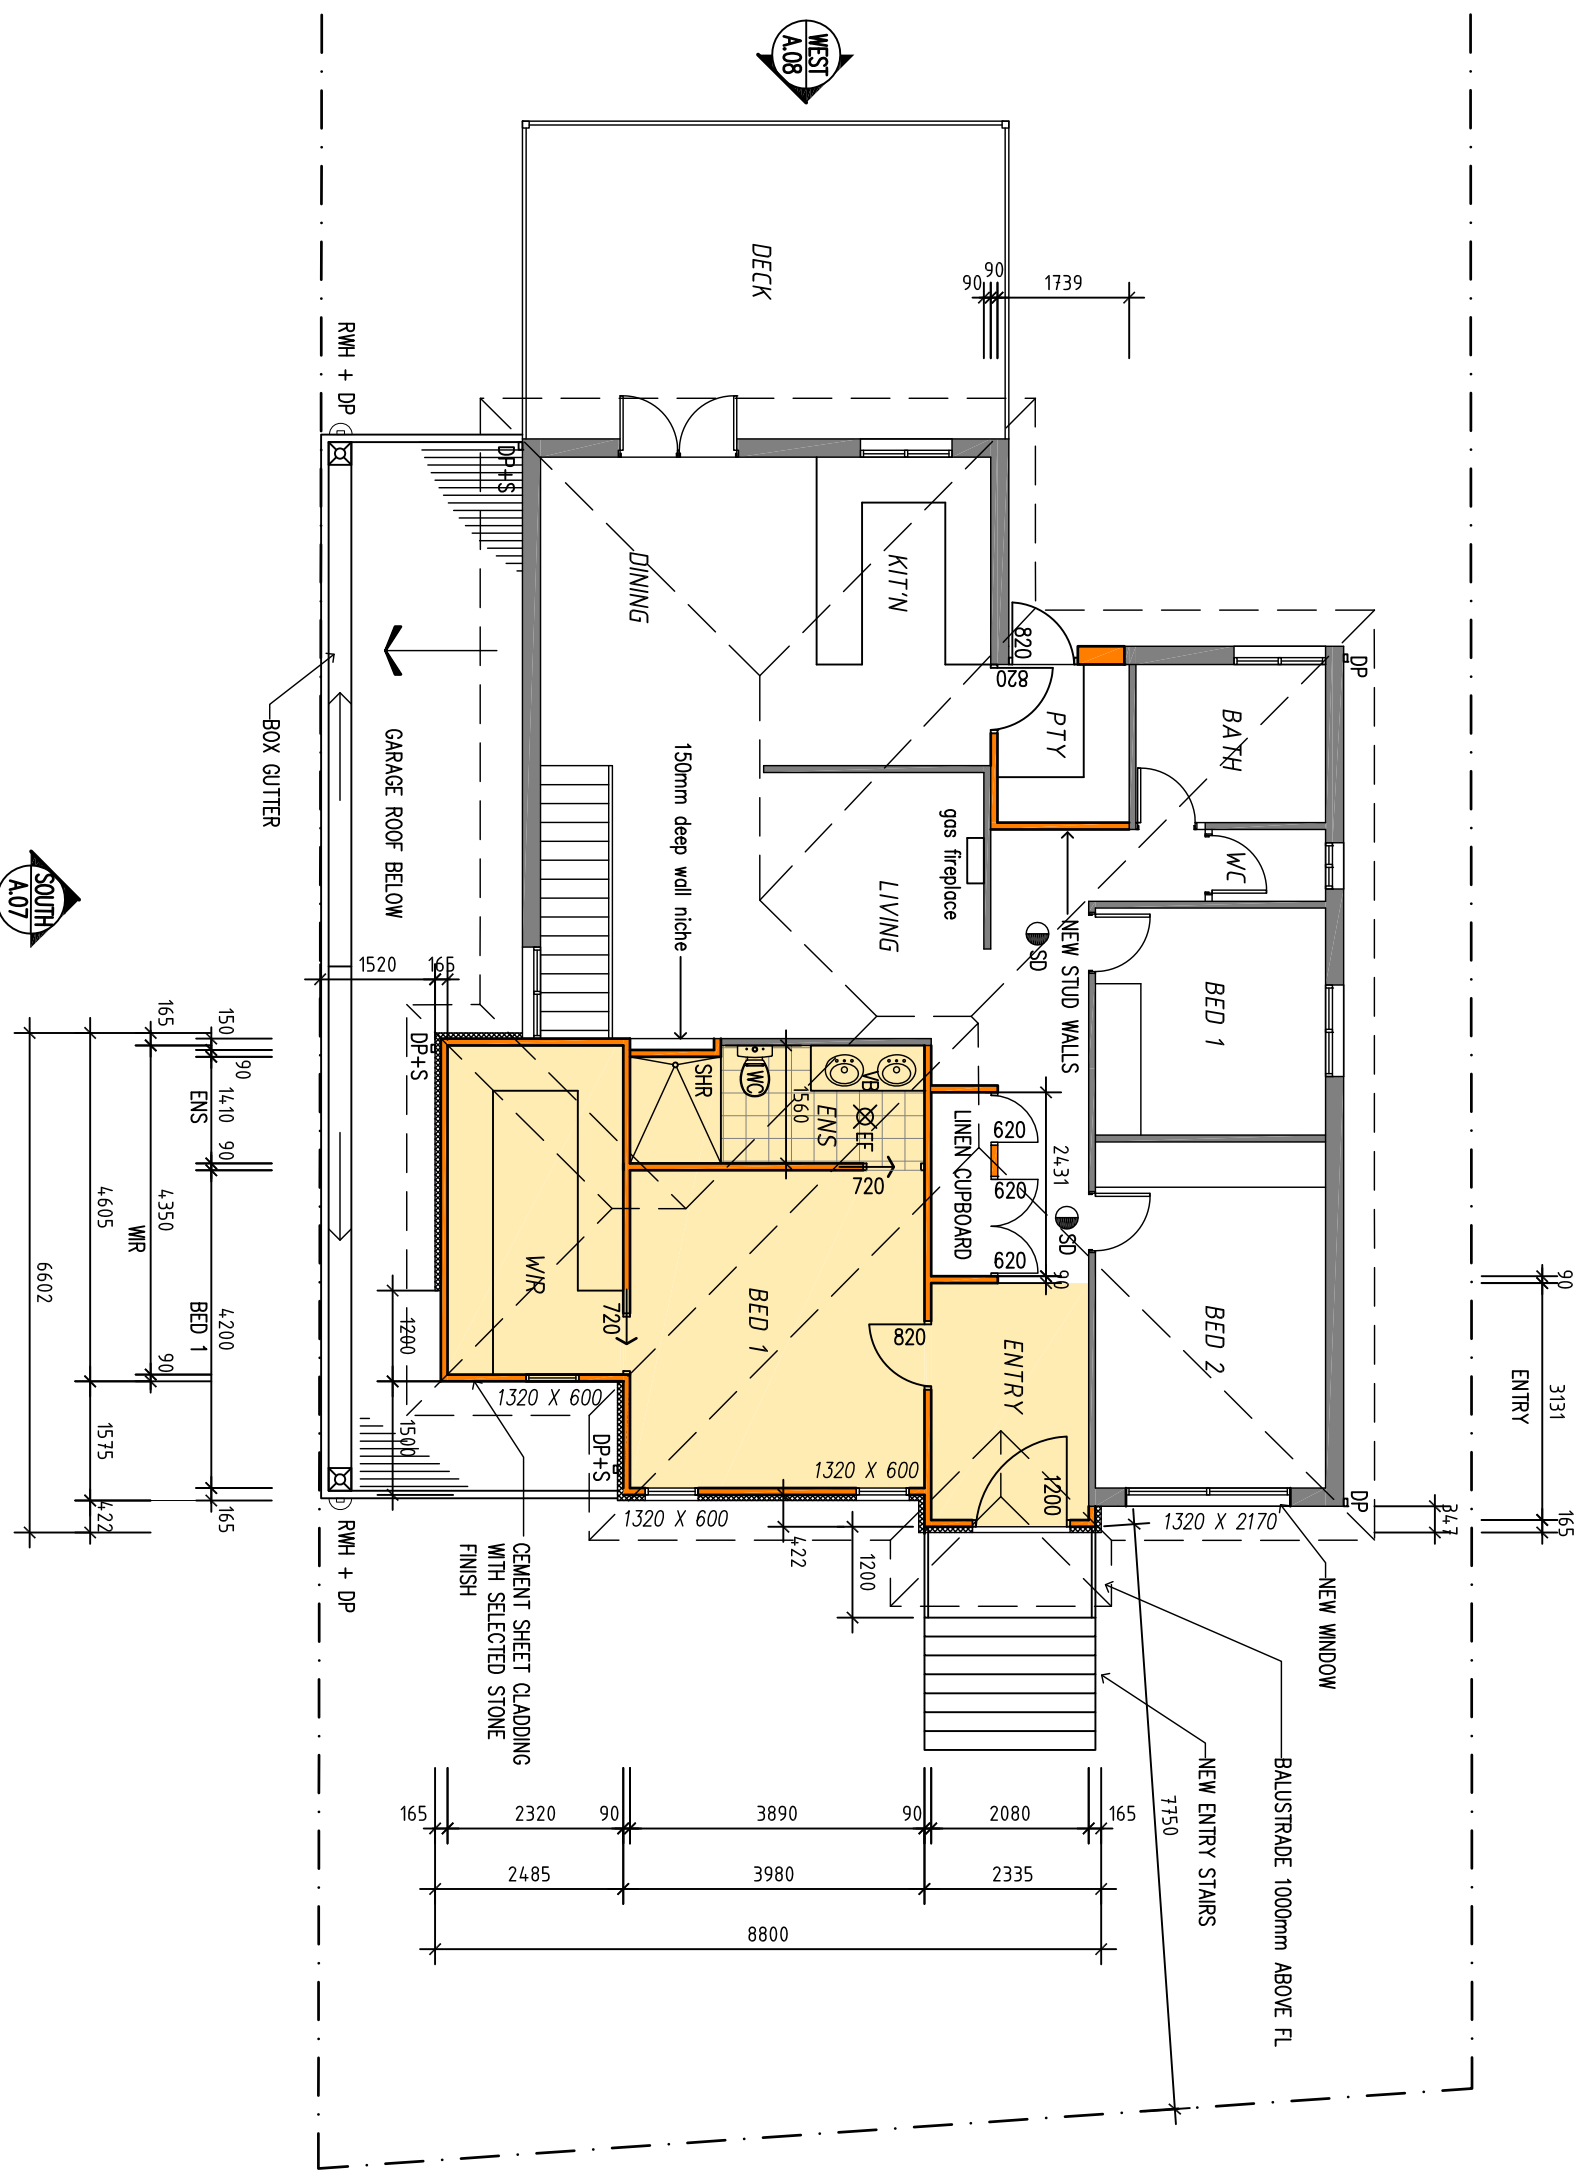

GENERAL LEGEND

- DP 100 x 50 RECTANGULAR DOWNPIPE
- EF EXTERNALLY VENTED EXHAUST FAN TO DUCT TO OUTSIDE AIR
- FW FLOOR WASTE
- SD SMOKE ALARMS TO BE WIRED TO POWER MAINS WITH BATTERY BACK UP IN ACCORDANCE WITH AS 3786 AND INTERCONNECTED AS PER CLAUSE 3.7.2 OF THE NCC

WALL TYPES LEGEND

- 90 x 45 MG P10 TIMBER WALLS STUDS @ 450CTRS
- NEW DOUBLE BRICK WALL
- EXISTING WALLS
- PROPOSED NEW FLOOR AREA

STAIR NOTES

- RISER MIN 115 MAX 190
- TREADS MAX 250
- MAXIMUM 125mm CLEARANCE BETWEEN BALUSTRADING (excludes wire balustrading)
- MINIMUM 2.0M HEAD HEIGHT CLEARANCES
- HANDRAIL MUST BE PROVIDED TO 1 SIDE OF STAIRS

CLADDING

- MASTERWALL POLYSTYRENE EPS SYSTEM OR SIMILAR APPROVED EQUIVALENT WHICH IS VBA ACCREDITED
- INFINITSTONE EZI-FIT STACKED STONE VENEER CLADDING SYSTEM OR SIMILAR APPROVED EQUIVALENT WHICH IS VBA ACCREDITED

ROOF NOTES:

- BUILDER TO VERIFY TRUSS DESIGN & PITCH WITH MANUFACTURE PRIOR TO ORDERING
- BUILDER TO MODIFY/DEMOLISH EXISTING ROOF AND ENSURE STABILITY DURING CONSTRUCTION.

FOR CONSTRUCTION

ALL LEVELS TO AHD

Project Address: Client(s): -
Viewbank, 3084 Date: 4th July 2017
Scale: 1:100 @ A3

Dwg Title: **FLOOR PLAN**

Dwg No:
Drawn:

A.05
GN REVISION: 01

