


2°43'20"
38.00M

2°43'
38.00M

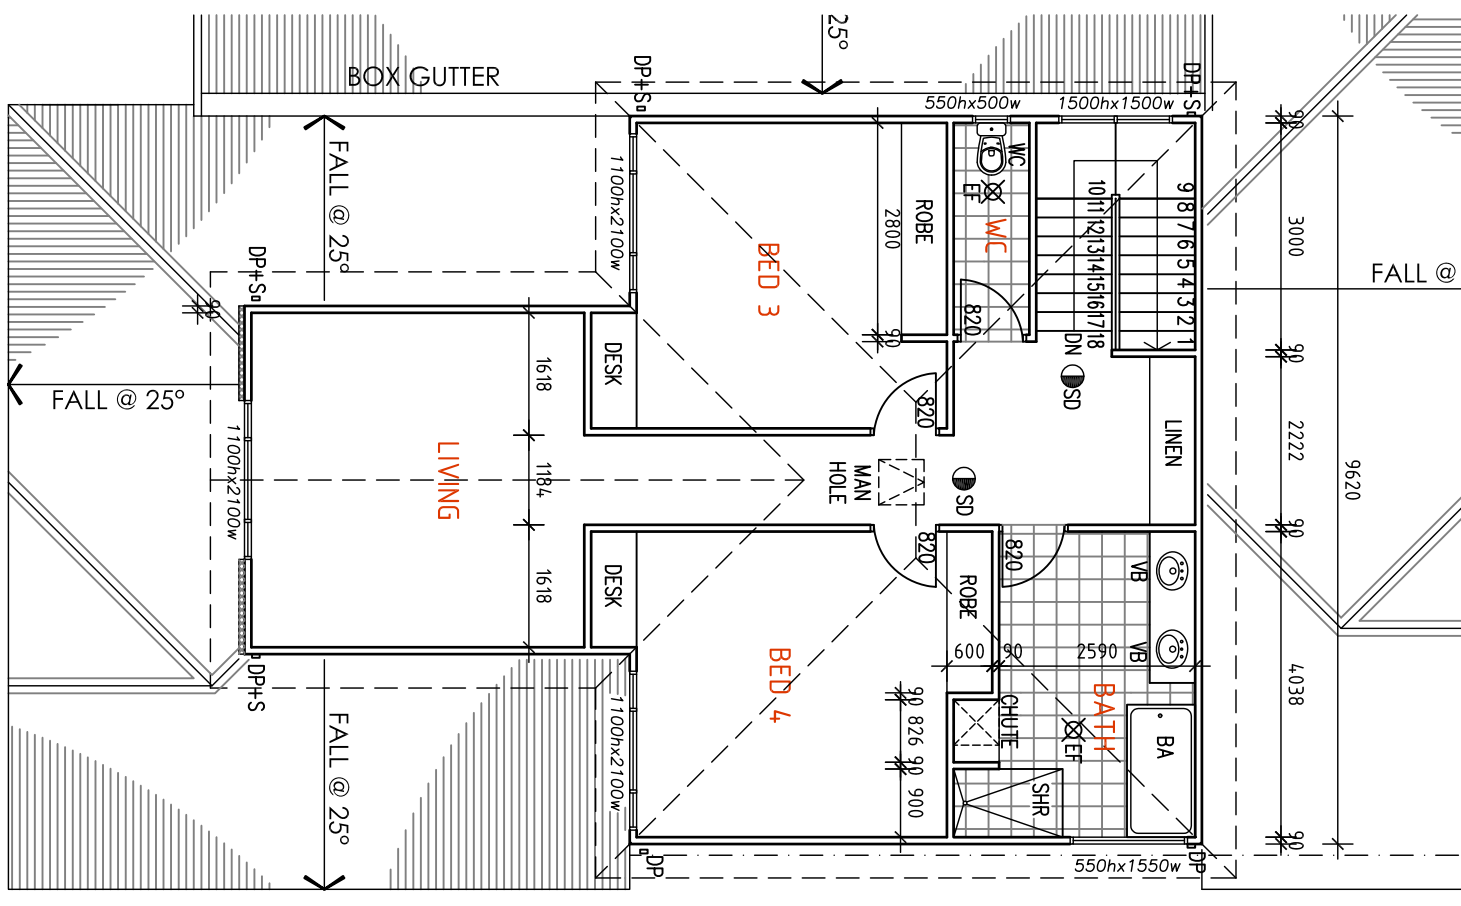

metro building designers

Project Address: Client(s) :-
Doreen 3754 Date: 23rd Jan 2019
Scale: 1:100 @ A3

Dwg Title:
PROPOSED FIRST FLOOR

Dwg No.:
A.03

Drawn:
GN REVISION: 01

