
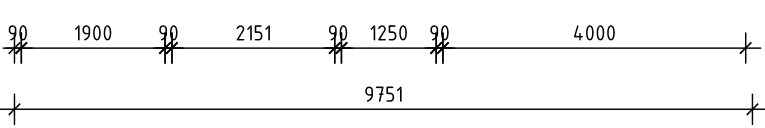
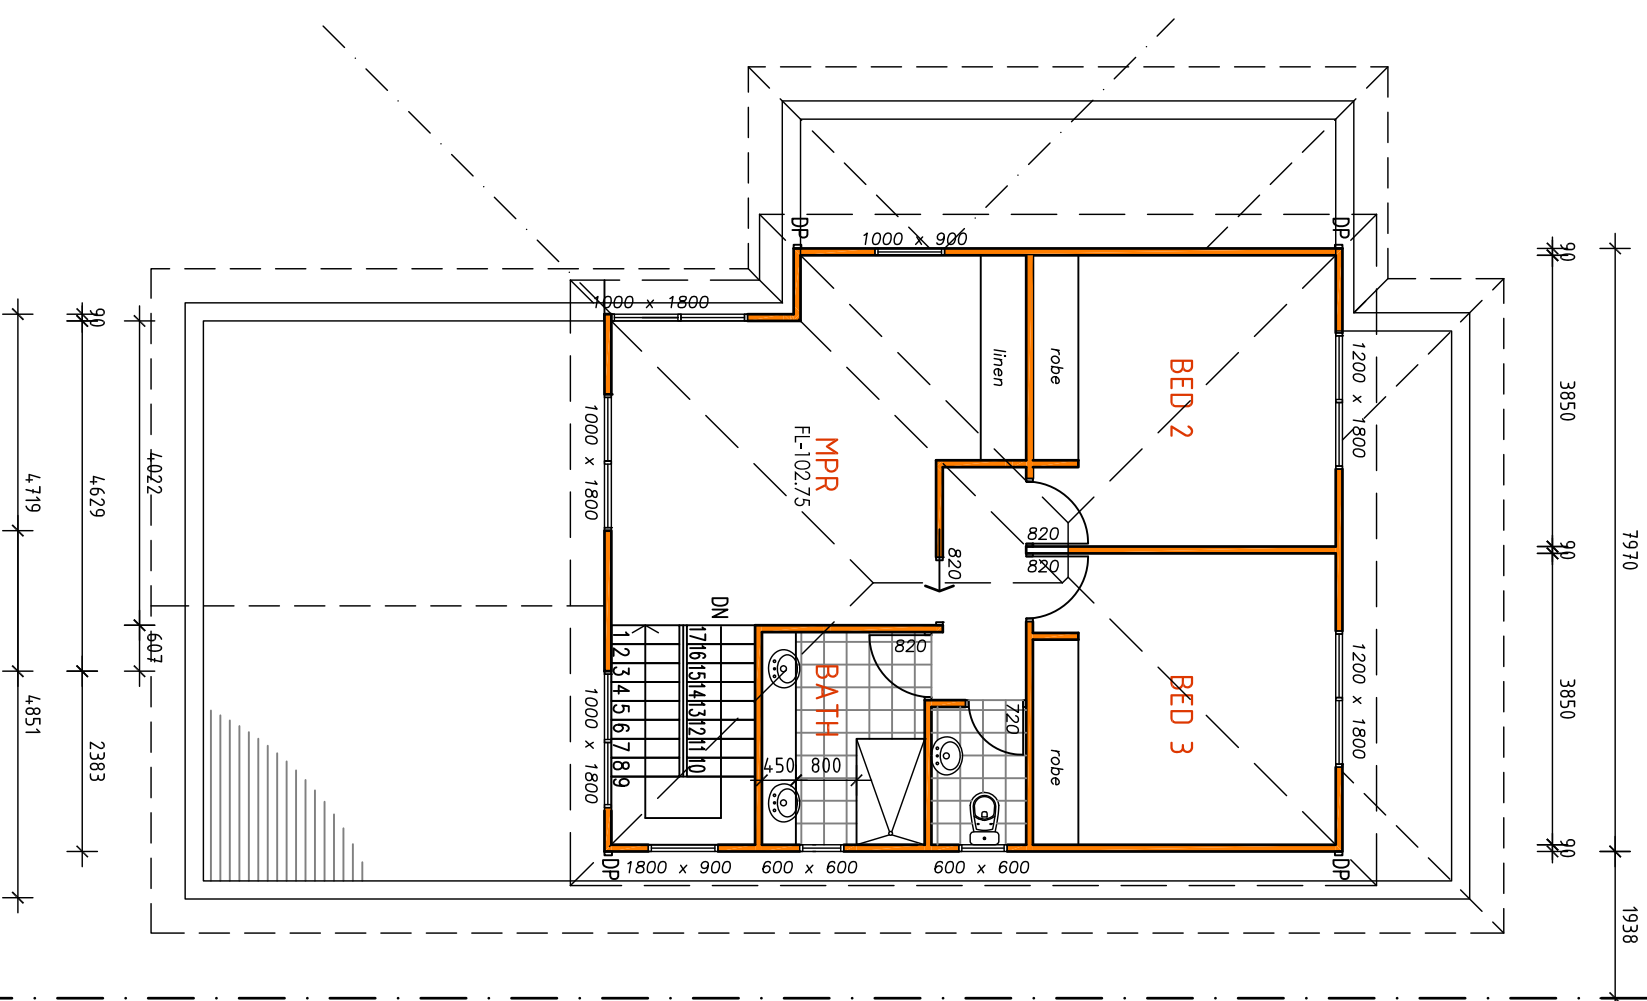


EASEMENT  
SEWER PIPE AS PER YARRA VALLEY  
WATERS SEWER PLAN

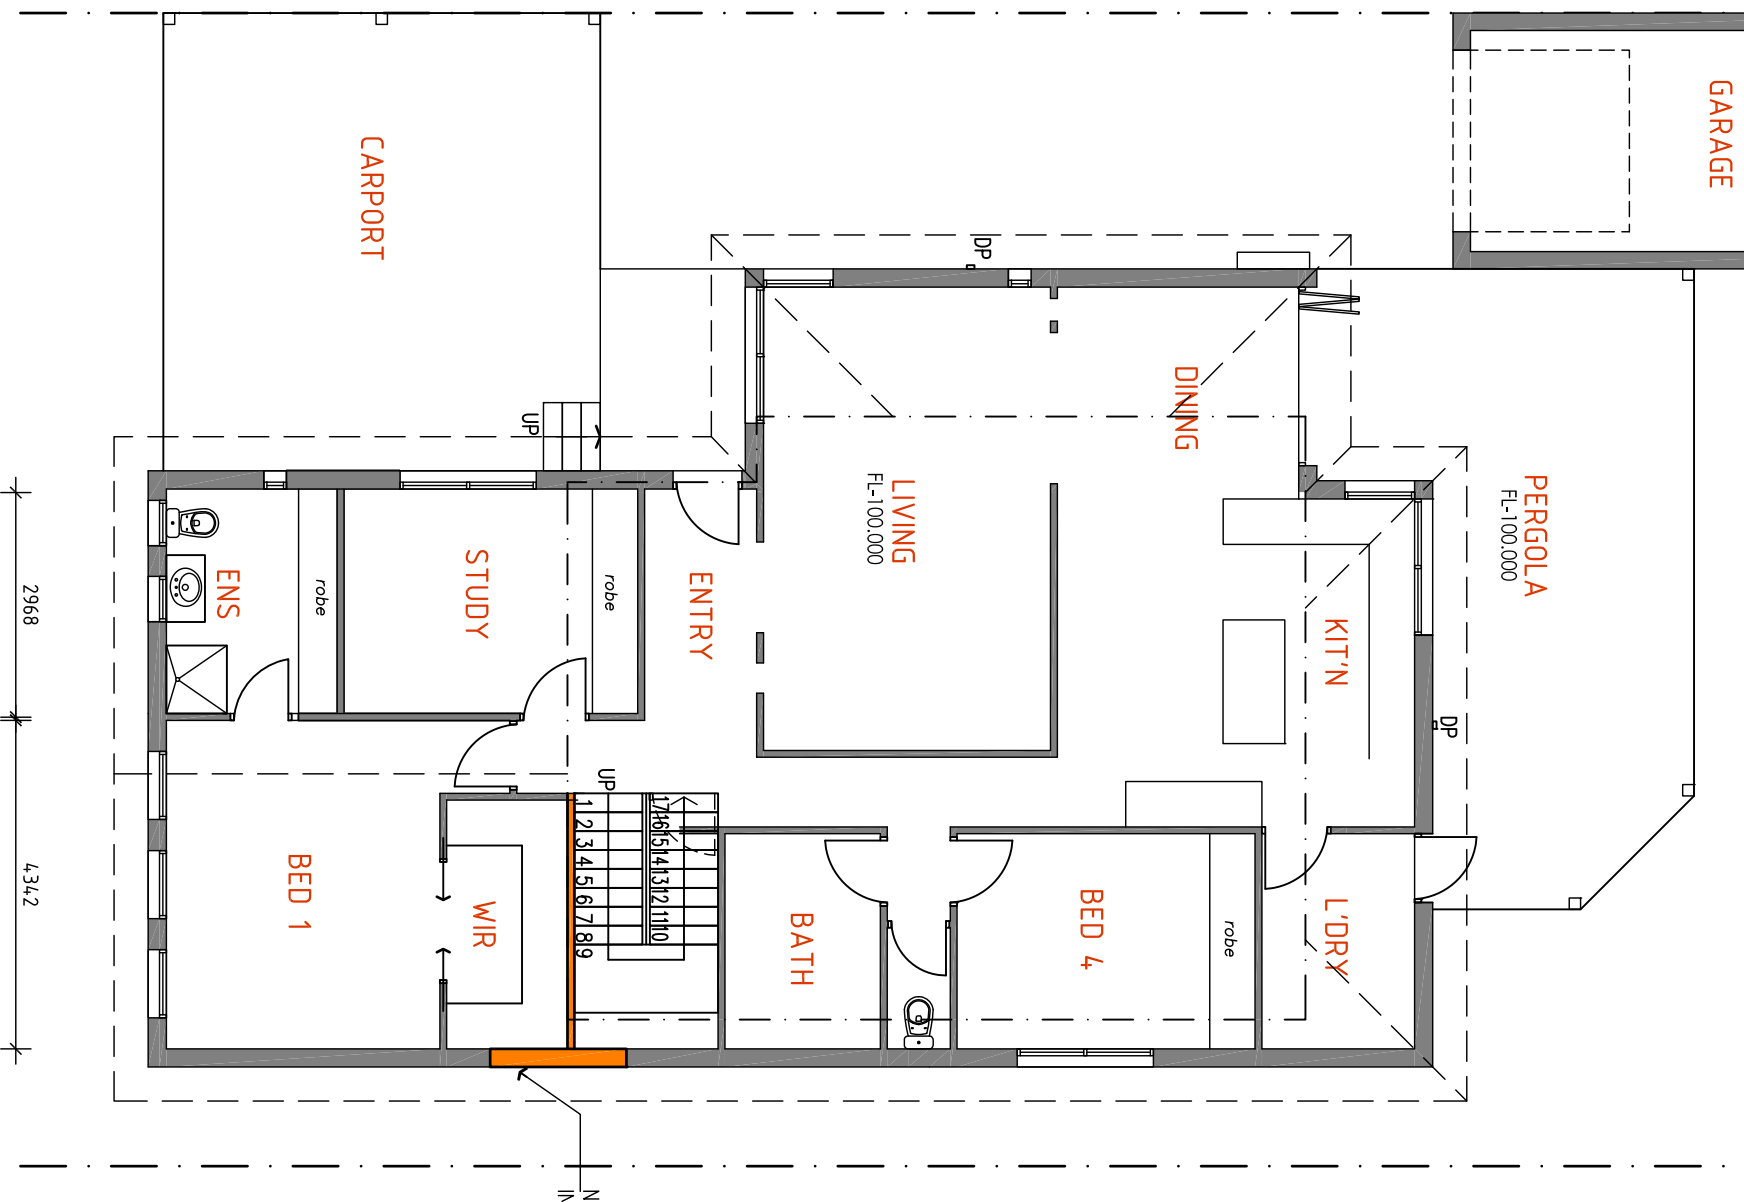

DO NOT SCALE DRAWINGS. FIGURED DIMENSIONS TAKE PRECEDENCE  
BUILDER SHALL CHECK AND VERIFY ALL DIMENSIONS ON SITE AND REPORT ANY DISCREPANCIES TO THE BUILDING DESIGNER PRIOR TO THE COMMENCEMENT OF WORK

CONTRACTOR MUST VERIFY ALL DIMENSIONS ON SITE BEFORE COMMENCING ANY WORK OR PREPARING SHOP DRAWINGS WHICH MUST BE APPROVED BY THE BUILDING DESIGNER BEFORE MANUFACTURE. ANY EXTRA ENTAILED IN WORK SHOWN ON THIS DRAWING MUST BE CLAIMED AND APPROVED BEFORE PROCEEDING.

**GENERAL LEGEND**

- DP 100 x 50 RECTANGULAR DOWNPIPE
- EF EXTERNALLY VENTED EXHAUST FAN TO DUCT TO OUTSIDE AIR
- FW FLOOR WASTE
- SD SMOKE ALARMS TO BE WIRED TO POWER MAINS WITH BATTERY BACK UP IN ACCORDANCE WITH AS 3786 AND INTERCONNECTED AS PER CLAUSE 3.7.22 OF THE MCC

**WALL TYPES LEGEND**

- 90 x 45 MGP10 TIMBER WALLS STUDS @450CTRS
- EXISTING WALLS
- PROPOSED NEW FLOOR AREA

**STAIR NOTES:**

- RISER MIN 115 MAX 190
- TREADS MAX 250
- MAXIMUM 125mm CLEARANCE BETWEEN BALUSTRADING (excludes wire balustrading)
- MINIMUM 2.0M HEAD HEIGHT CLEARANCES

**ROOF NOTES:**

- BUILDER TO VERIFY TRUSS DESIGN & PITCH WITH MANUFACTURE PRIOR TO ORDERING
- BUILDER TO MODIFY/DEMOLISH EXISTING ROOF AND ENSURE STABILITY DURING CONSTRUCTION.

Project Address: Client(s): -  
Bundoora 3083 Date: 6th APR 2017  
Scale: 1:100 @ A3

Dwg Title: **PROPOSED GROUND**

Dwg No.:  
Drawn: GN REVISION: 01

A.04