



EXISTING FIRST FLOOR

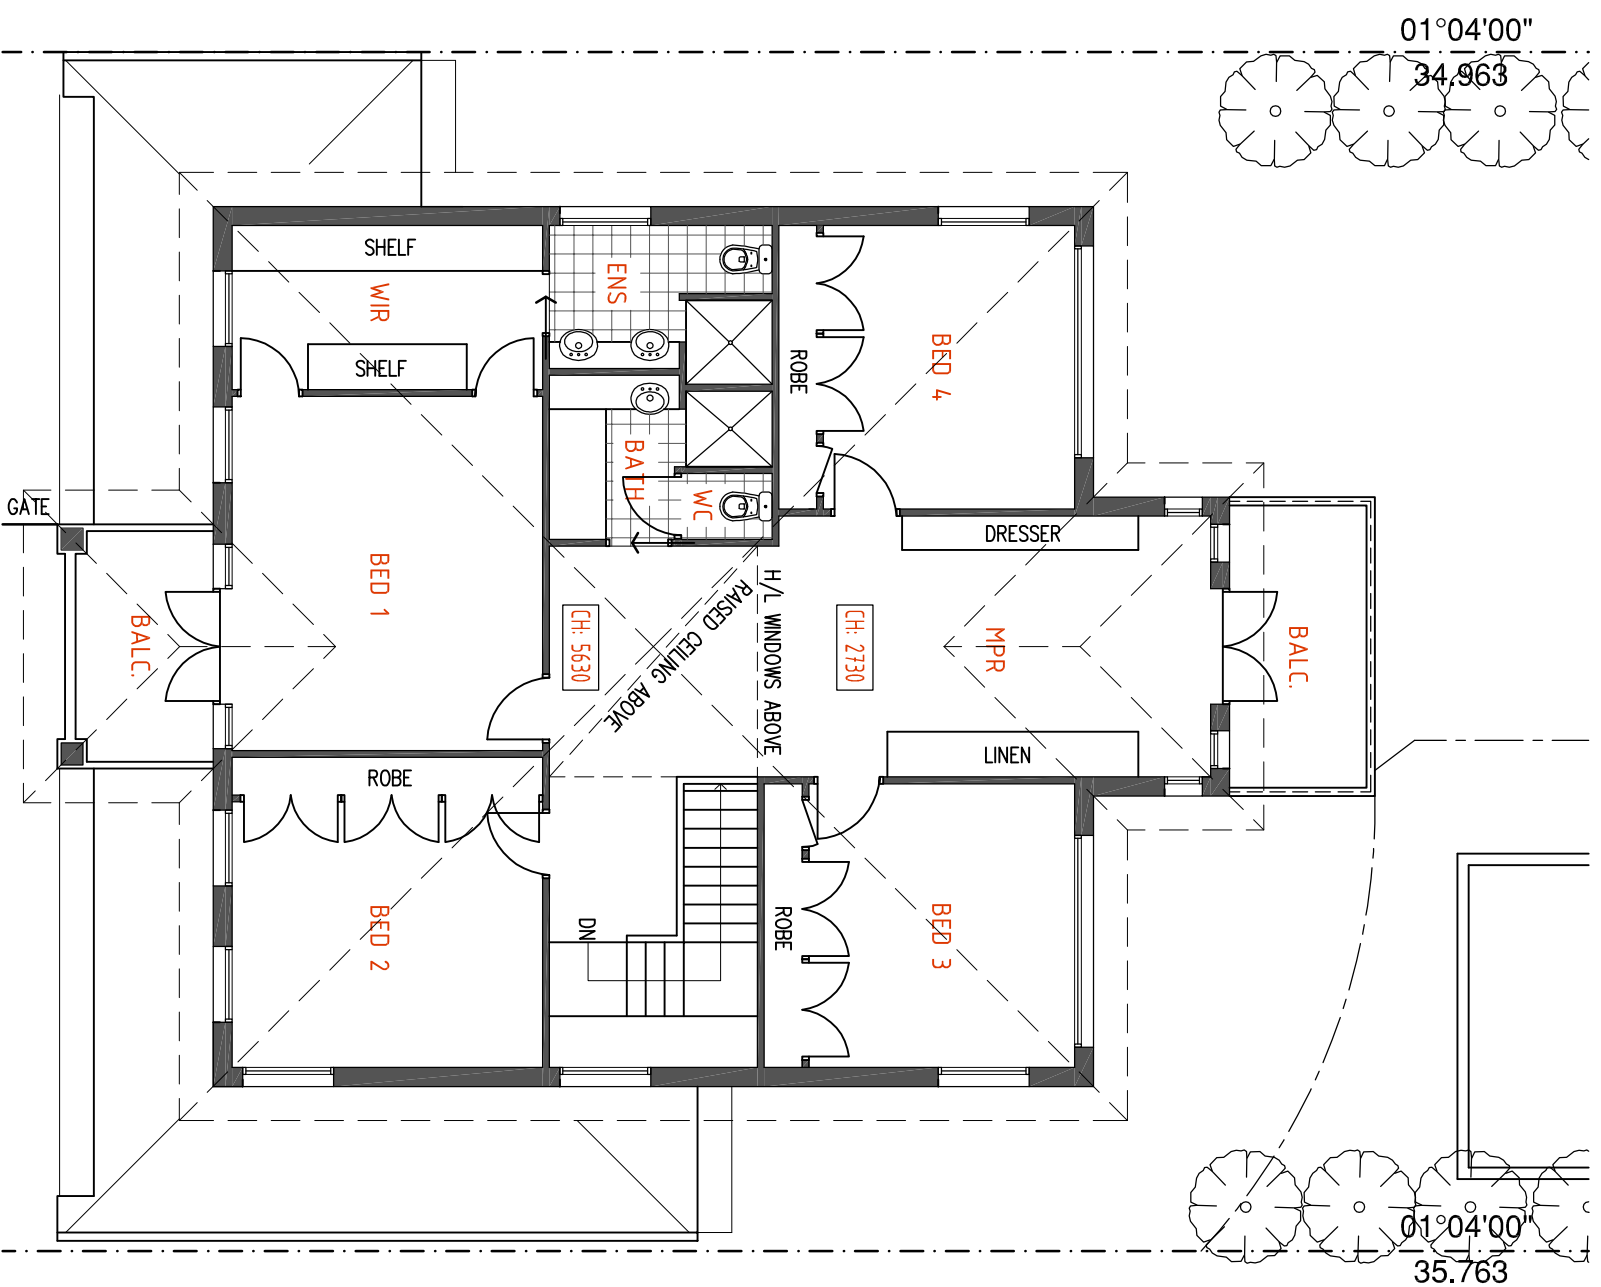

WALL TYPES LEGEND

- DO NOT SCALE DRAWINGS. FIGURED DIMENSIONS TAKE PRECEDENCE
- BUILDER SHALL CHECK AND VERIFY ALL DIMENSIONS ON SITE AND REPORT ANY DISCREPANCIES TO THE BUILDING DESIGNER PRIOR TO THE COMMENCEMENT OF WORK
- CONTRACTOR MUST VERIFY ALL DIMENSIONS ON SITE BEFORE COMMENCING ANY WORK OR PREPARING SHOP DRAWINGS WHICH MUST BE APPROVED BY THE BUILDING DESIGNER BEFORE MANUFACTURE. ANY EXTRA ENTAILED IN WORK SHOWN ON THIS DRAWING MUST BE CLAIMED AND APPROVED BEFORE PROCEEDING.
- 90 x 45 MGPI10 TIMBER WALLS STUDS @450CENTRS
 - EXISTING WALLS
 - 240mm THICK BRICK VENEER CONSTRUCTION
 - 75mm THICK FOAM BOARD FIXED TO 90mm STUD WALLS

PROPOSED FIRST FLOOR

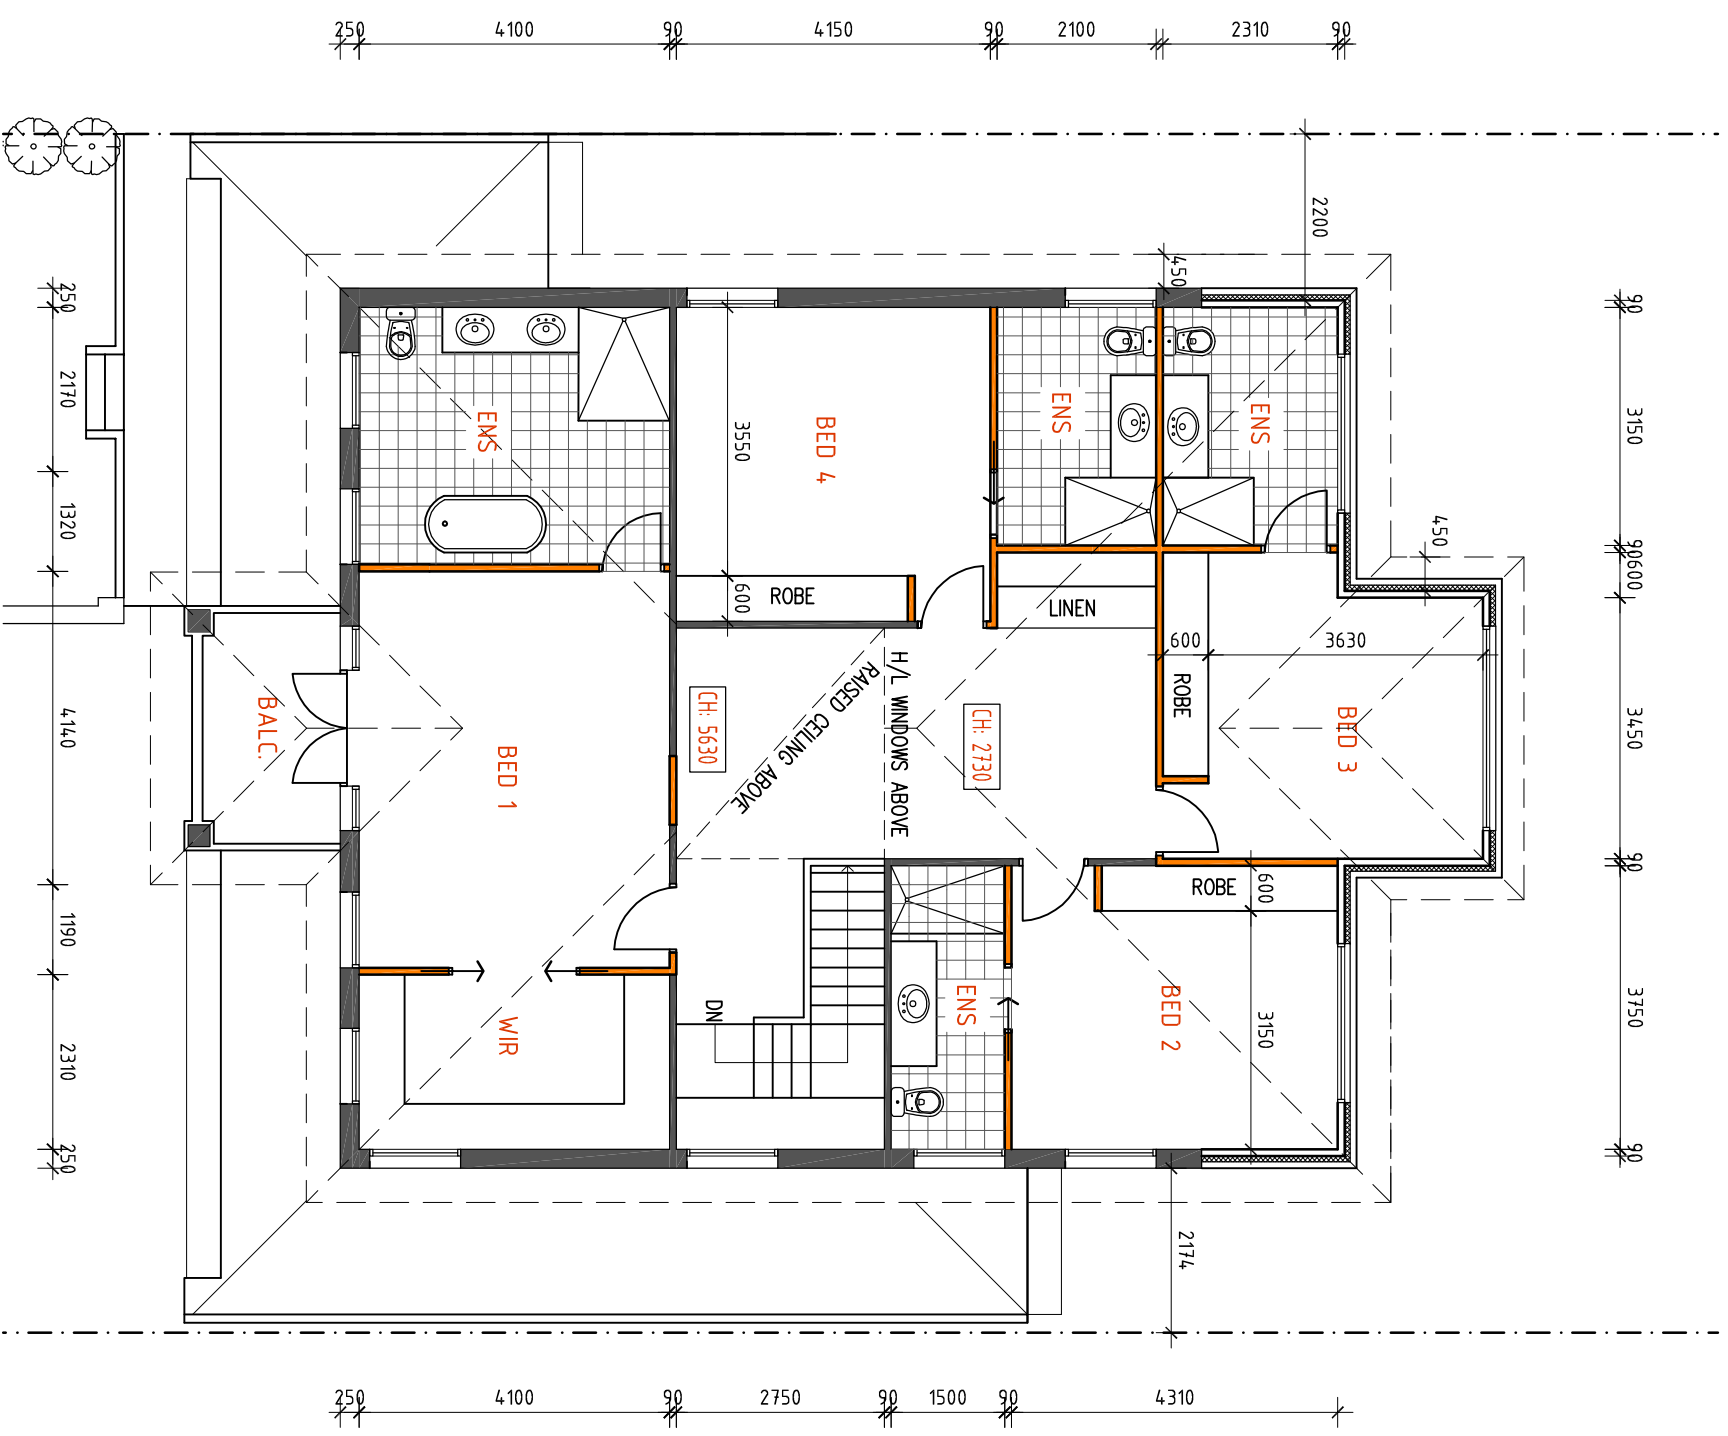

Metro
BUILDING DESIGNERS


Project Address: Client(s):
Melvern Date:

Scale: 1:100 @ A3

Dwg Title: PROPOSED FIRST FLOOR

Dwg No.:

Drawn:

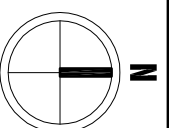

A.03

GN REVISION: 01